

# CO<sub>2</sub> TAŞIMA TANKI P&ID (PUR İZOLASYON)


## P&ID FOR CO<sub>2</sub> TRANSPORT TANK (PUR INSULATION)

|  |                                                                              |
|--|------------------------------------------------------------------------------|
|  | KÜRESEL VANA<br>BALL VALVE                                                   |
|  | PNOMATİK AKTÜATÖRLÜ<br>KÜRESEL VANA<br>BALL VALVE<br>WITH PNEUMATIC ACTUATOR |
|  | FİLTRE<br>STRAINER                                                           |
|  | EMNİYET VALFİ<br>SAFETY RELIEF VALVE                                         |
|  | REGÜLATÖR<br>REGULATOR                                                       |

VANA MONTAJ YÖNÜ  
VALVE ASSEMBLING DIRECTION

KAPALI / CLOSED  
 AÇIK / OPEN  
 GAZ / GAS  
 LİKİT / LIQUID

|       |                                                                   |
|-------|-------------------------------------------------------------------|
| 1     | Ana likit vanası / Main liquid Valve                              |
| 2     | Alt dolum vanası / Bottom Fill Valve                              |
| 3     | Hat emniyet valfi / Thermal Relief Valve                          |
| 4     | Tahliye valfi / Purge Valve                                       |
| 8     | Gaz dengeleme vanası / Gas Equalizing Valve                       |
| 9     | Gaz dengeleme bağlantısı / Gas Equalizing Connection              |
| 13    | Regülatör bakım vanası / Regulator Isolating Valve                |
| 14    | Regülatör / Regulator                                             |
| 16a/b | Emniyet valfi / Safety Relief Valve                               |
| 18    | Alt Seviye Vanası / Low pressure shut off valve                   |
| 19    | Üst Seviye Vanası / High pressure shut off valve                  |
| 20    | Denge vanası / Equalizer Valve                                    |
| 21    | Seviye göstergesi / Level Indicator                               |
| 22    | Manometre vanası / Pressure Indicator Valve                       |
| 23    | Manometre / Pressure Indicator                                    |
| 24    | Dolum bağlantısı / Fill Connection                                |
| 25    | Taşkan Vanası / Trycock Vanası                                    |
| 26    | Likit çıkış vanası / Liquid Withdrawal Valve                      |
| 28    | Likit çıkış bağlantısı / Liquid Withdrawal Connection             |
| 36    | Likit analiz vanası / Analysis Liquid Valve                       |
| 37    | Analiz adaptörü / Analysis Adapter                                |
| 38    | Analiz hortum bağlantı aparatı / Analysis Hose Connection Adapter |
| 63    | Pompa / Pump                                                      |
| 64    | Filtre / Filter                                                   |
| 65    | Otomatik by-pass valfi / By-Pass Valve                            |
| 66    | Manuel by-pass valfi / Manual By-Pass Valve                       |
| 74    | Kompanzatör / Compensator                                         |
| A     | İç tank / Inner Vessel                                            |
| B     | Köpük izolasyon / Foam Insulation                                 |
| C     | Dış Tank / Outer Tank                                             |

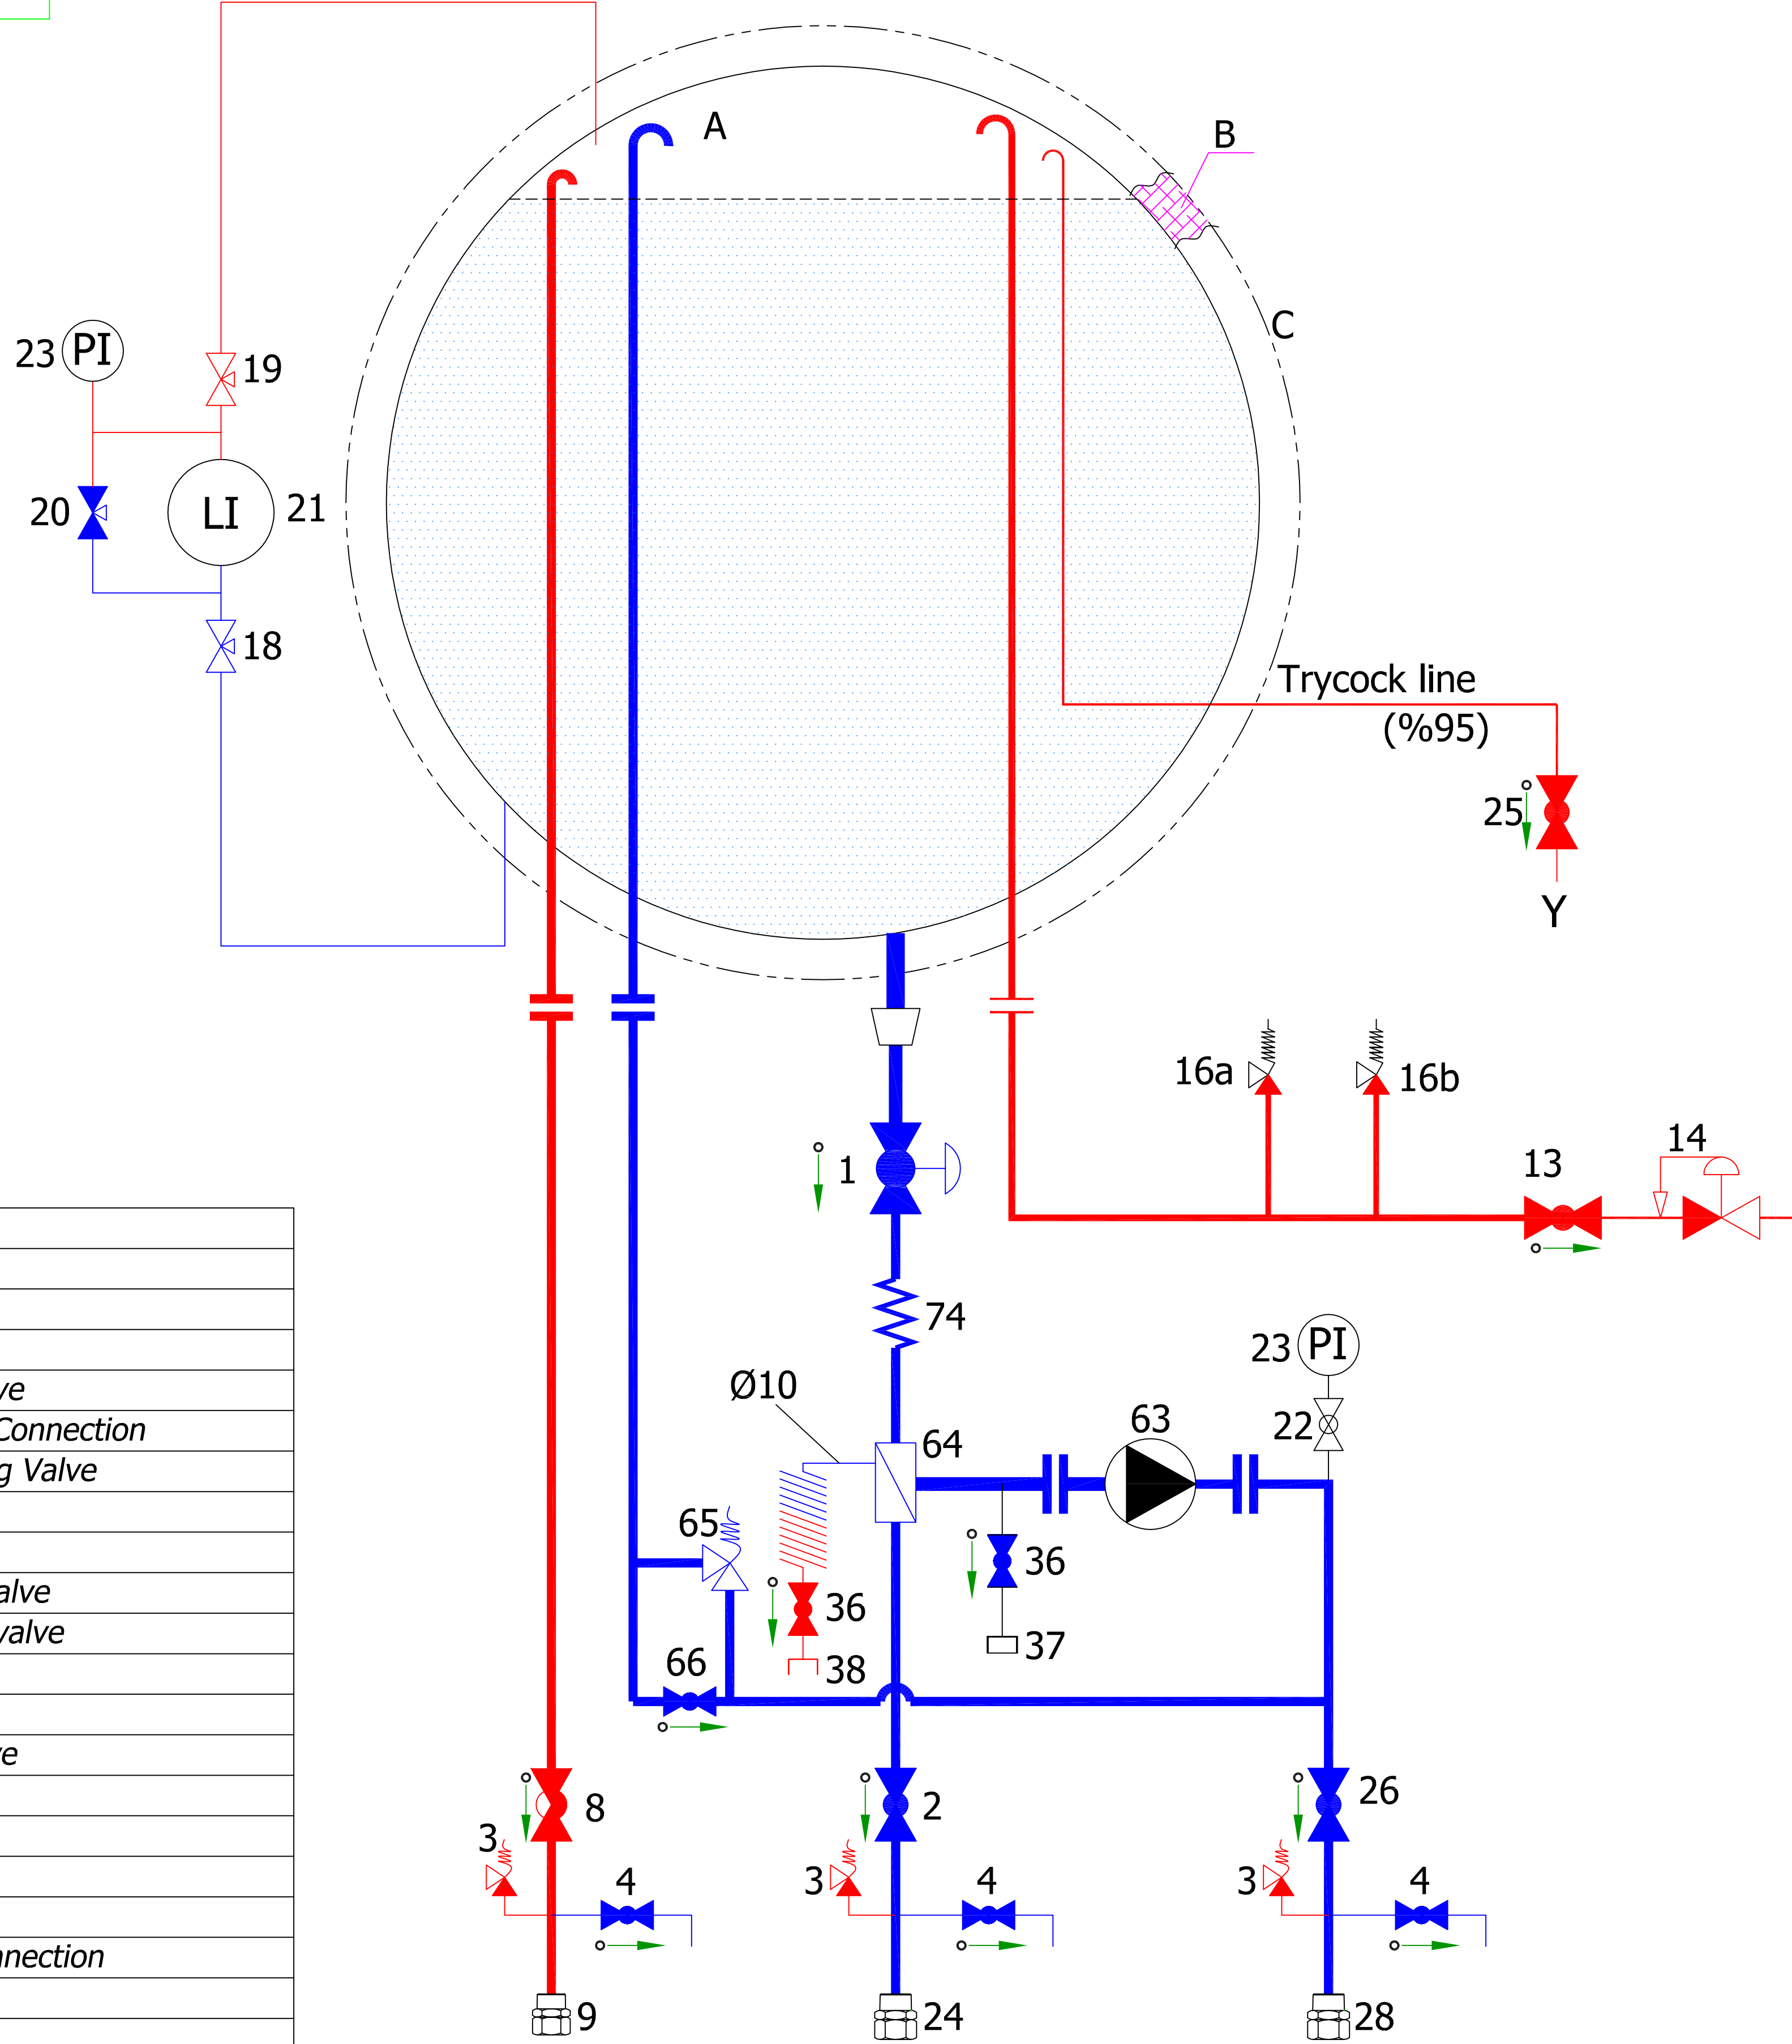

ISISAN reserves the right to change above specifications without prior notice.